

6161 Riverside Drive  
 Dublin, Ohio 43017  
 p 614.764.0407  
 f 614.764.0237  
 www.ma-architects.com

2626 Port Rd | Columbus, OH | 43217

# 2626 Port Rd

STATUS:



REVISION:

ma architects

PROJECT NUMBER:


09096

DRAWN BY:

DATE:

07-08-2009

SHEET NUMBER:

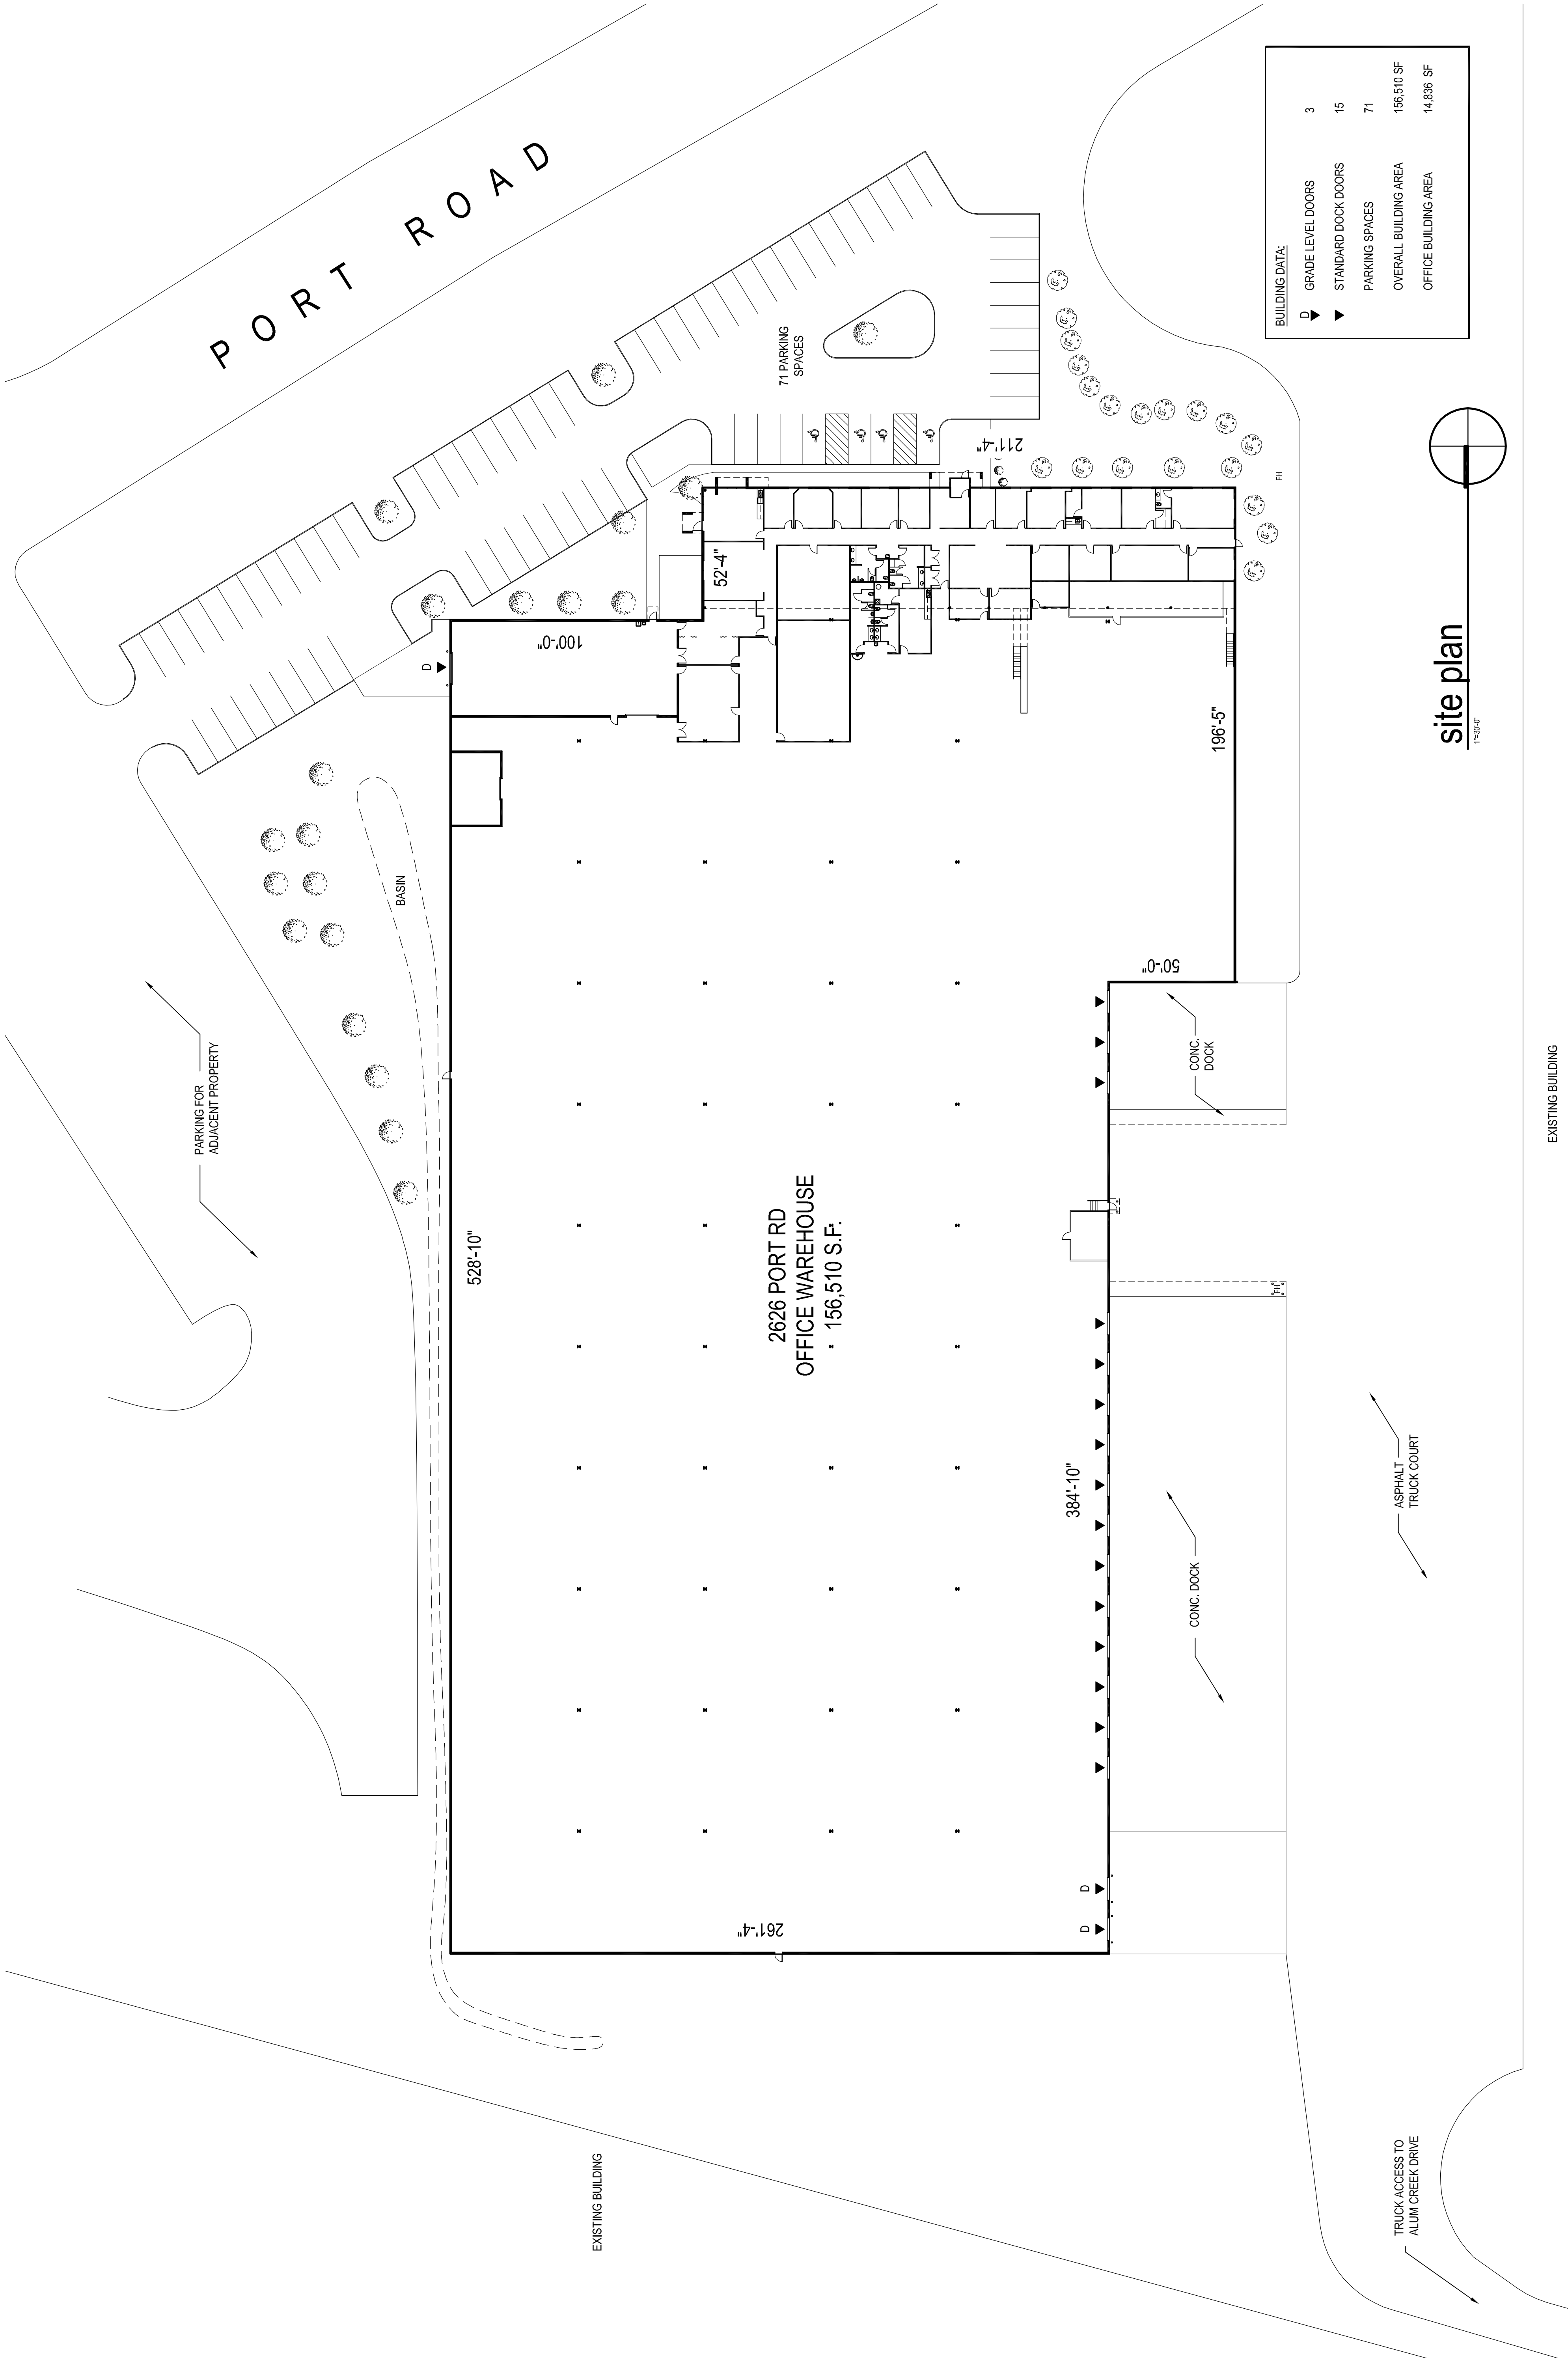

**BUILDING DATA:**

D	GRADE LEVEL DOORS	3
▼	STANDARD DOCK DOORS	15
	PARKING SPACES	71
	OVERALL BUILDING AREA	156,510 SF
	OFFICE BUILDING AREA	14,838 SF

NOTE THAT ALL ROOM ARE APPROXIMATE AS NOTED ON DRAWINGS. TYPICAL DIMENSIONS SHOWN IN DIMENSIONS PRINT TO FURNISHING AND MOVE IN DATE FOR LEASED SPACE. MEASURED 07-02-09.

site plan  
 1"=30'-0"

EXISTING BUILDING